

GEIS COMPANIES
 10020 Aurora-Hudson Rd
 Streetsboro, Ohio 44241
 PH: (330) 528-3500
 FX: (330) 528-0008
 www.geisco.net

Drawn By
 Checked By
 Project Number

NOTICE
 THIS ARCHITECTURAL AND
 ENGINEERING DRAWING IS GIVEN IN
 CONFIDENCE. NO USE OR
 DISSEMINATION MAY BE MADE
 WITHOUT PRIOR WRITTEN CONSENT
 OF THE ARCHITECT. ALL RIGHTS ARE
 HEREBY SPECIFICALLY RESERVED.
 GEIS CONSTRUCTION

REVISIONS REFLECTED IN THESE
 DRAWINGS INVOLVE CHANGES TO
 CONTRACT PRICE PREVIOUSLY
 PROVIDED. CHANGE ORDERS WILL BE
 PROVIDED FOR ALL CHANGES. THESE
 CHANGES ARE NOT IN THE BASE BID.


DATES AND REVISIONS

OCCUPANCY DATE


GEIS COMPANIES
 10020 Aurora-Hudson Rd
 Streetsboro, Ohio 44241
 PH: (330) 528-3500
 FX: (330) 528-0008
 www.geisco.net

FLOOR PLAN
DIAMOND CENTER ONE
GLENWILLOW, OHIO

FLOOR PLAN
 DRAWING NO:
A.2

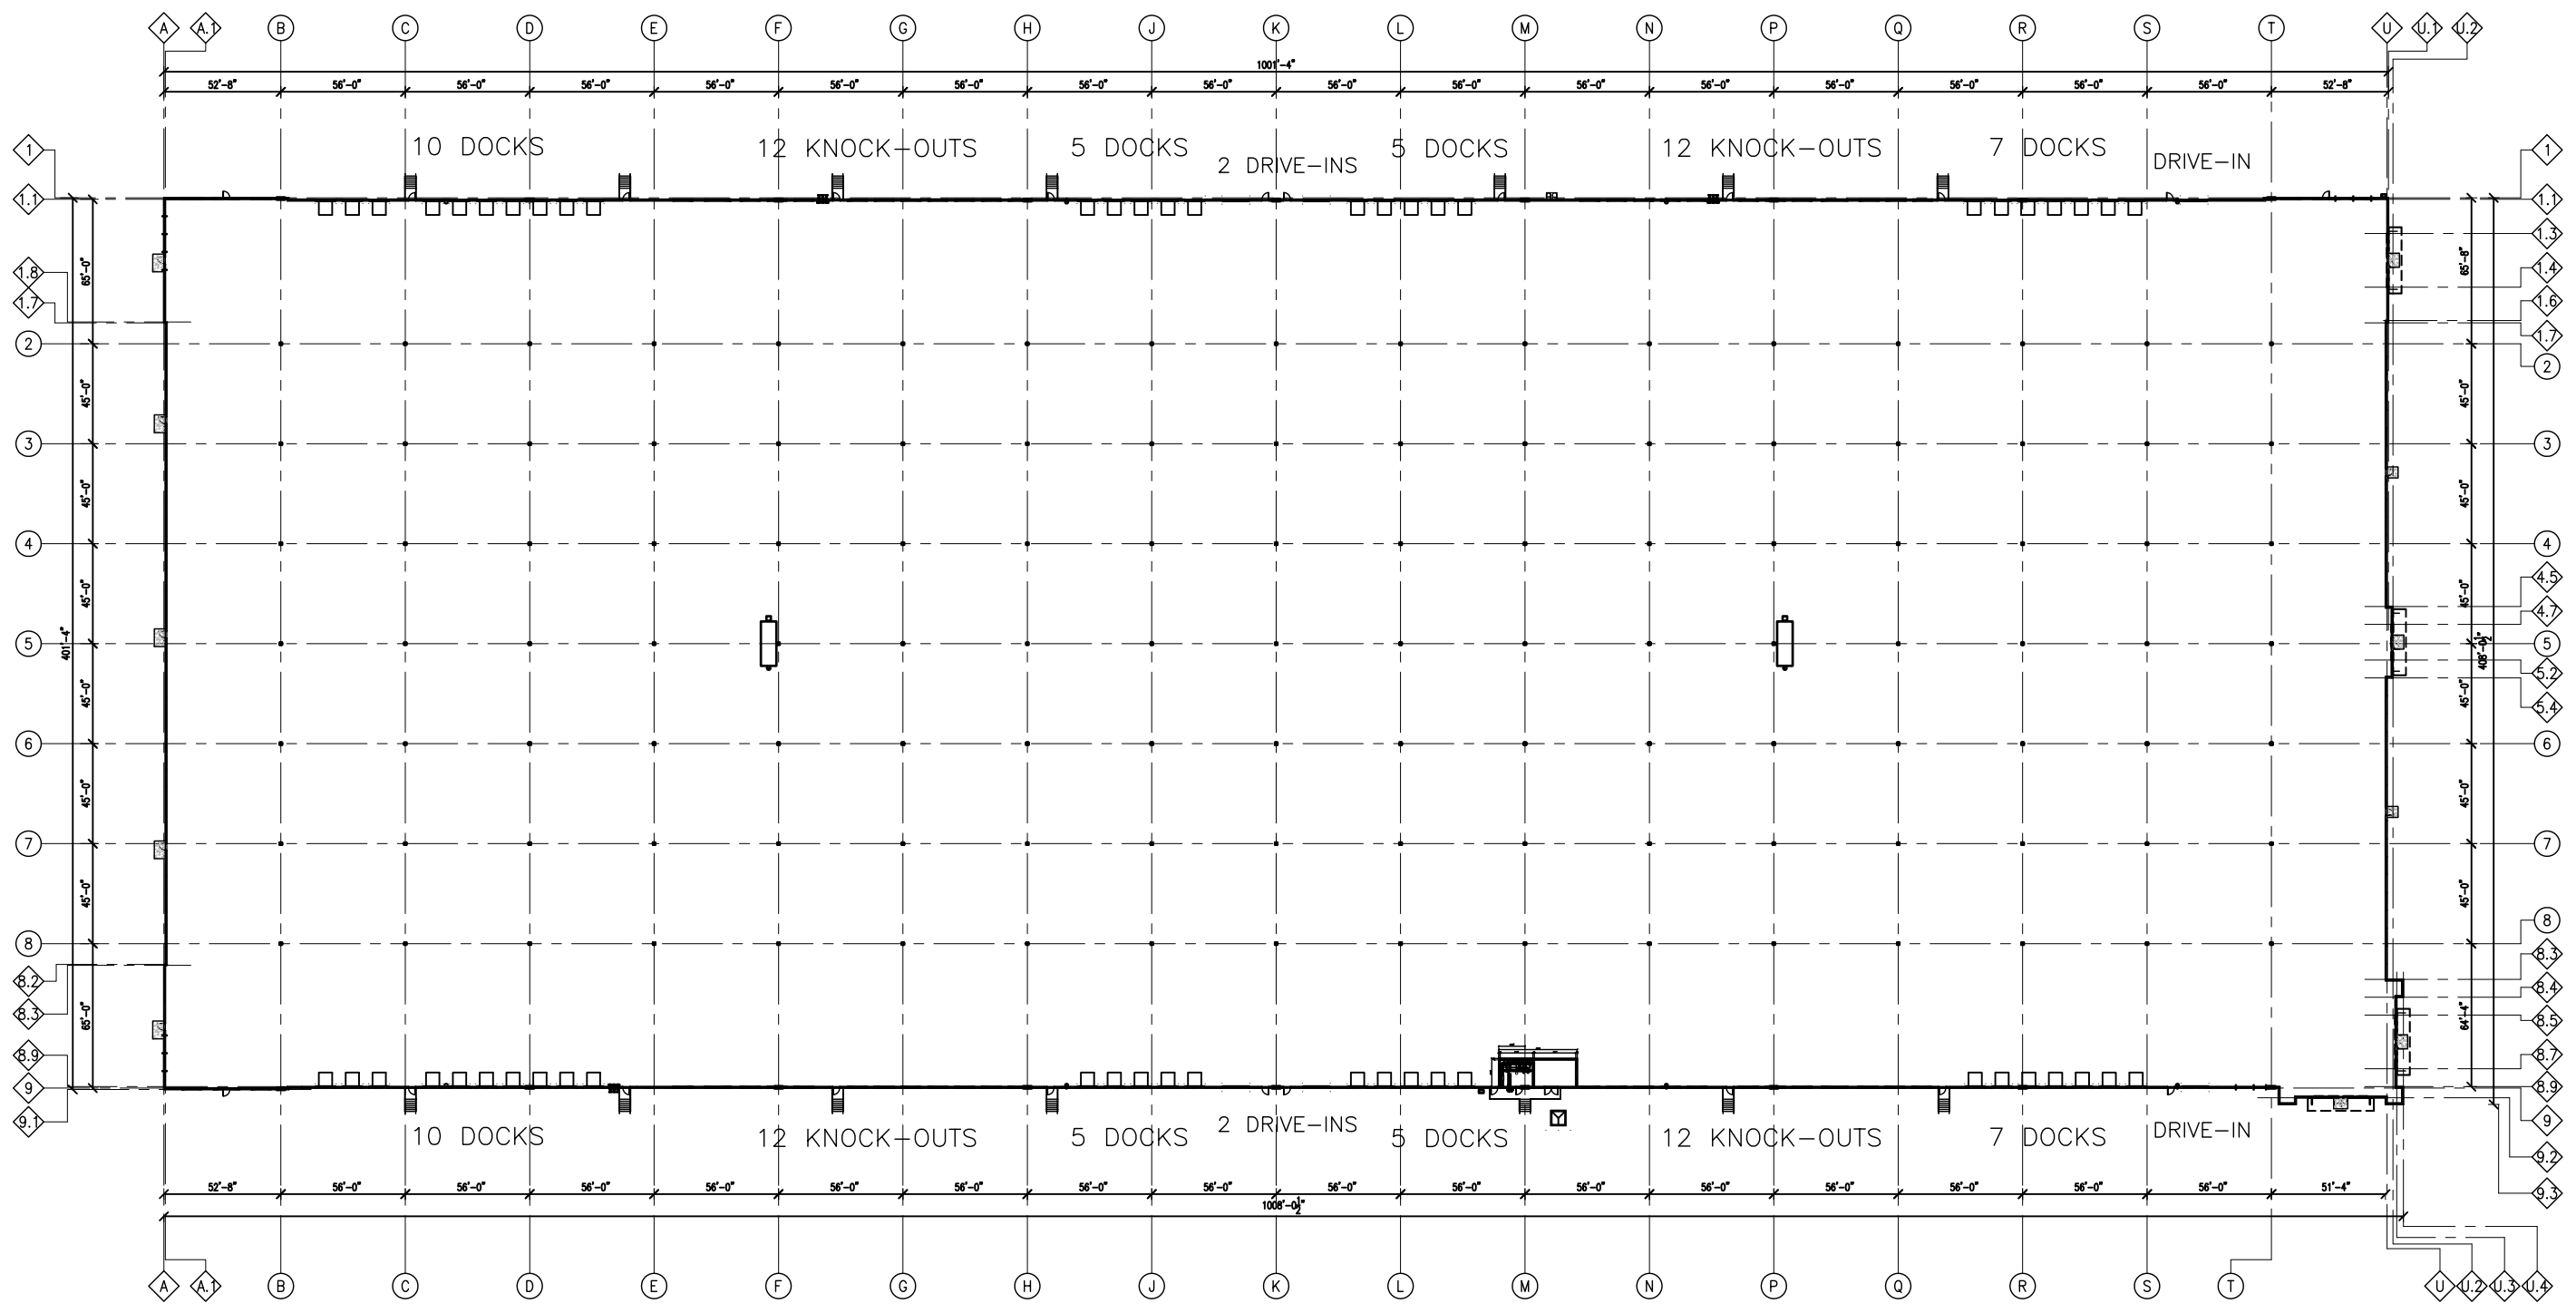

FLOOR PLAN
 NOT TO SCALE