


MORTAR JOINT

CONCRETE SPECS.

Class C-1 (exterior)


510 lbs.	Type 1 Cement	Dundee Cement
90 lbs.	Fly Ash	National Minerals Corp.
1,200 lbs.	57 Coarse Aggregate	National Limestone
500 lbs.	8 Coarse Aggregate	National Limestone
1,310 lbs.	Fine Aggregate	Lakeland Sand & Gravel
24 oz.	Eucon WR-51	Euclid Chemical Co.
6 oz.	Eucon Air Air	Euclid Chemical Co.
270 lbs. max	Total Water	City Water

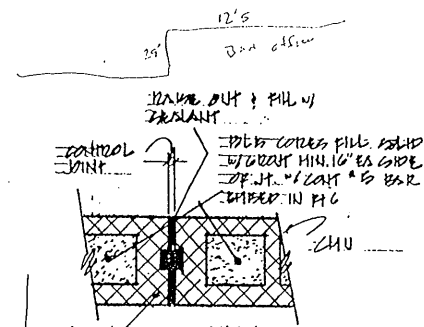


MASONRY CONTROL JOINT

- WALL LEGEND
- 12" CONCRETE BLOCK
 - 12" CULL 3-HOUR RATED FIRE WALL, REFER TO UL DESIGN #1004 SHOWN ON SHEET A-4
 - 8" CONCRETE BLOCK
 - 3 5/8" STEEL STUDS AT 18" O.C. WITH 5/8" GYP. BOARD ON EACH SIDE WITH 3 1/2" BATT. INSUL. IN EACH WALL FOR SOUND ATTENUATION


FLOOR PLAN SCALE: 3/32" = 1'-0"

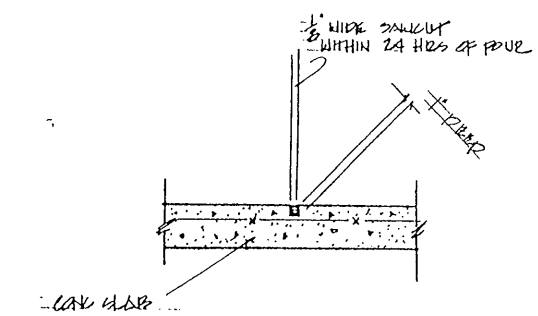


CONCRETE SLAB CONTROL JOINT

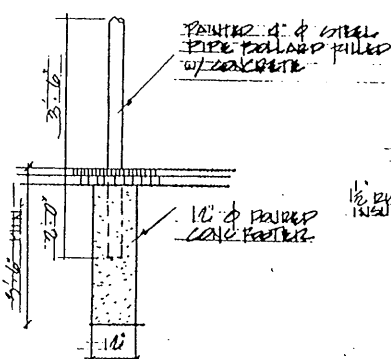

BOLLARD DETAIL

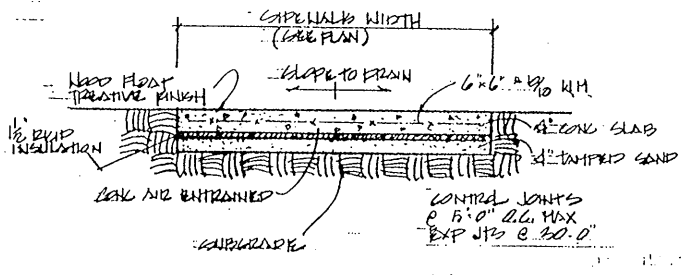


CONCRETE SIDEWALKS

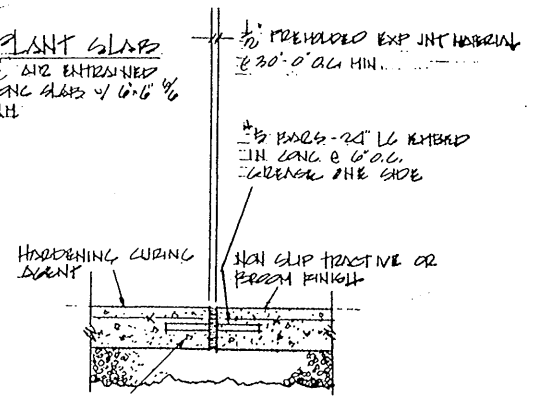

CONCR. SLAB EXPANSION JOINT

DUTTON CONTRACTORS 9100 Valley View Road Macedonia, Ohio 44056

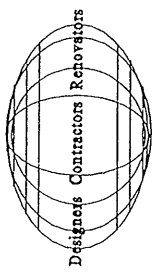

ELECTRIC SWEEPER SERVICE COMPANY 808 MAIZE HUB PARKWAY VALLEY VIEW, OHIO

SHEET NUMBER A-1 MAR 7, 1995

RECEIVED MAR 29 1995