


PLAN BELOW MENSA
SCALE: 1/8"=1'-0"

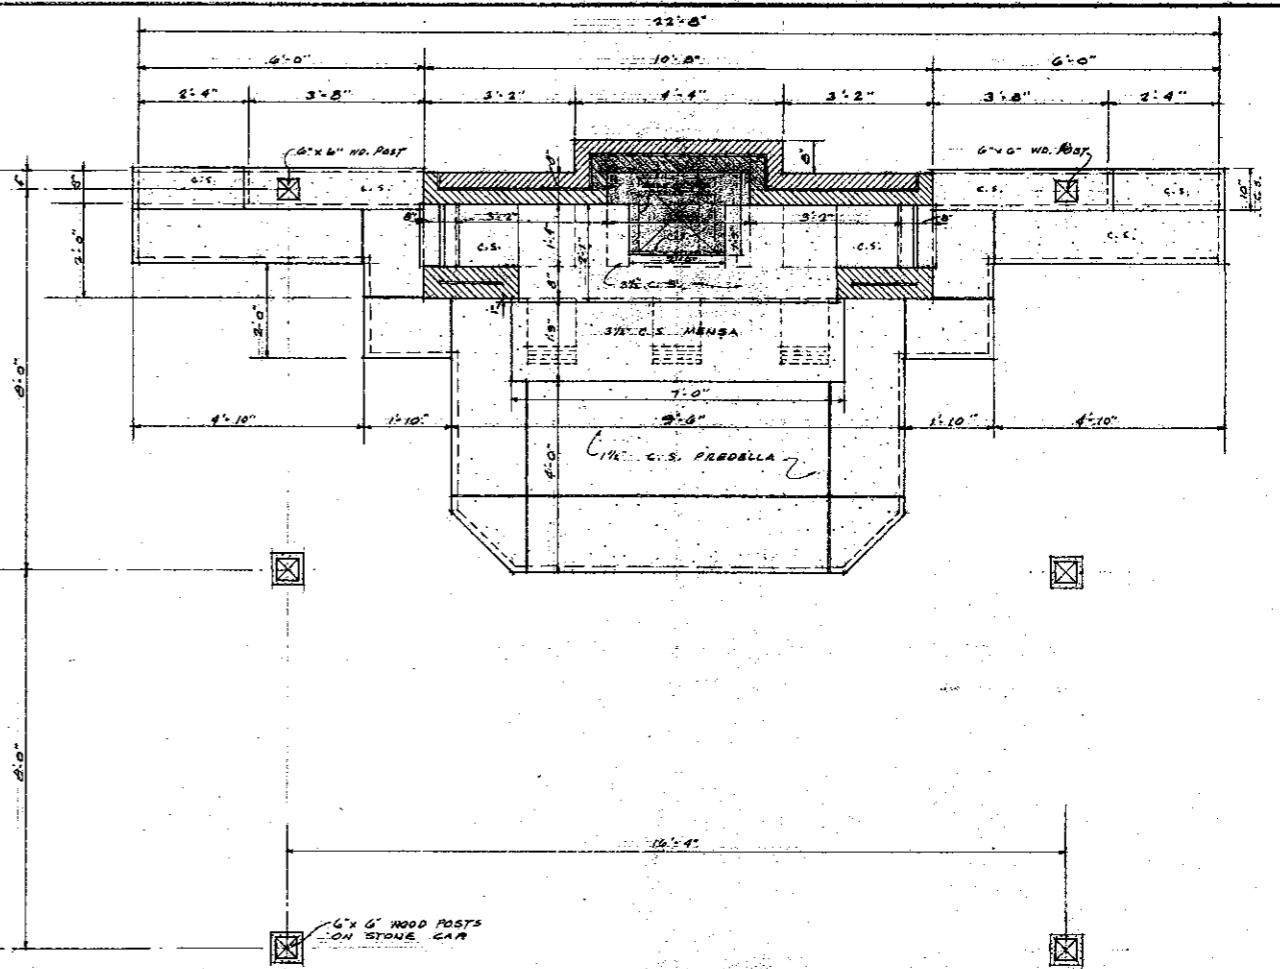


PLAN ABOVE MENSA
SCALE: 1/8"=1'-0"

SHRINE TO ST. JUDE
FOR
ST. JUDE'S PARISH
4700 RICHMOND RD., CLEVELAND 26, OHIO
REV. EDWARD HASENSTADT, O.S.M., PASTOR
THOS. F. KOEHL ARCHT.
3037 MAPLE RD., CLEVELAND 26, OHIO




CHESTNUT GRAVEL STOP

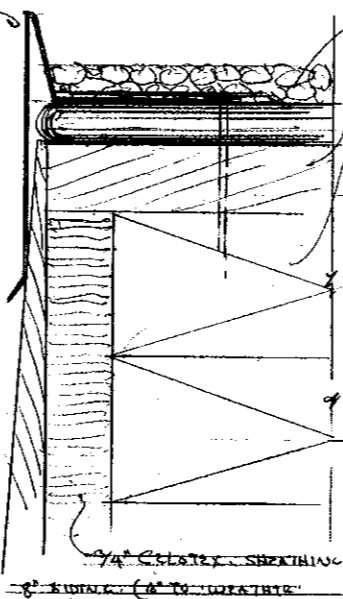


30 YEAR BONDED TAR & GRAVEL ROOF
3/4" T&G DECKING
2x2x4 PLATING

CHESTNUT GRAVEL STOP

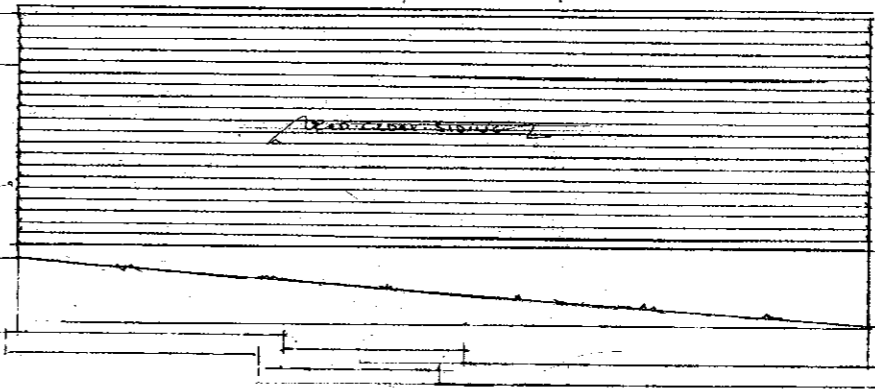

CORNICE DETAIL, F.S.D.


SOUTH ELEVATION

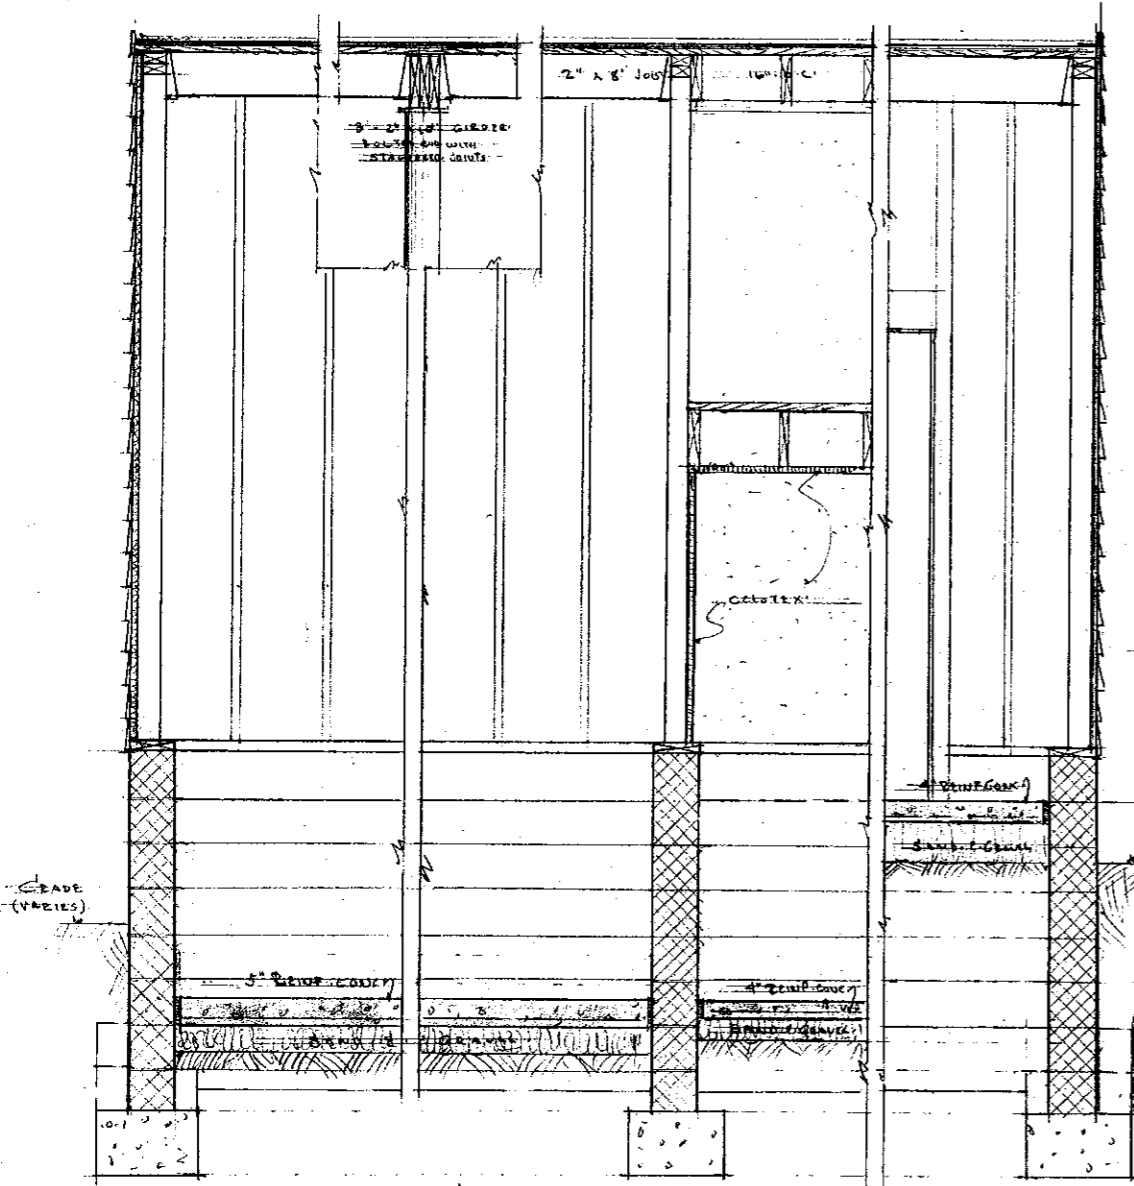


ALL CONC. SLAB REINF. TO BE 6"x6" #10 W/ 12" SPACING

SECTIONS 3/4" = 1'-0"

A-A B-B C-C

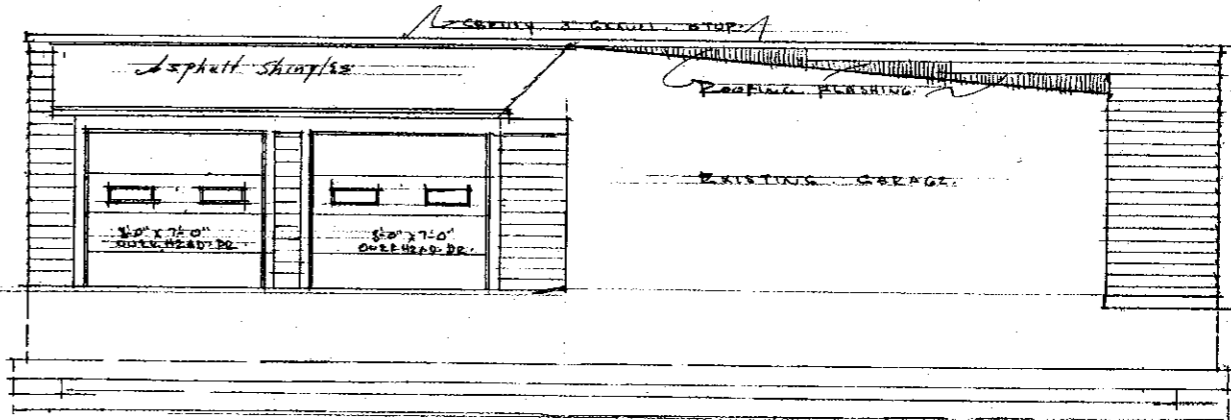


WEST ELEVATION

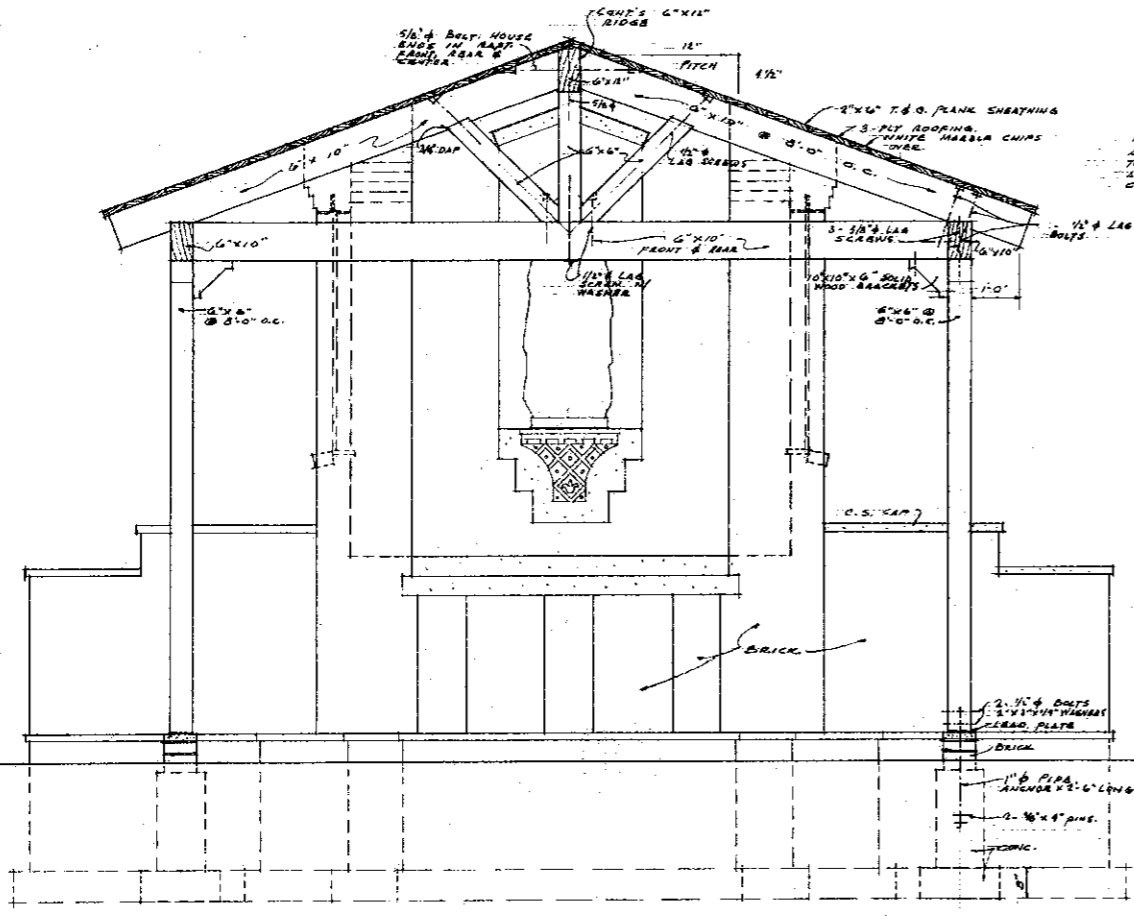

NOTE:
ALL TIMBER CONNECTIONS
TO BE BOLTED.
ALL HARDWARE SHALL BE
CONCEALED WHEN POSSIBLE.

FRONT ELEVATION - SHOWING TRUSSED RAFTER @ FRONT
SCALE: 1/2" = 1'-0"

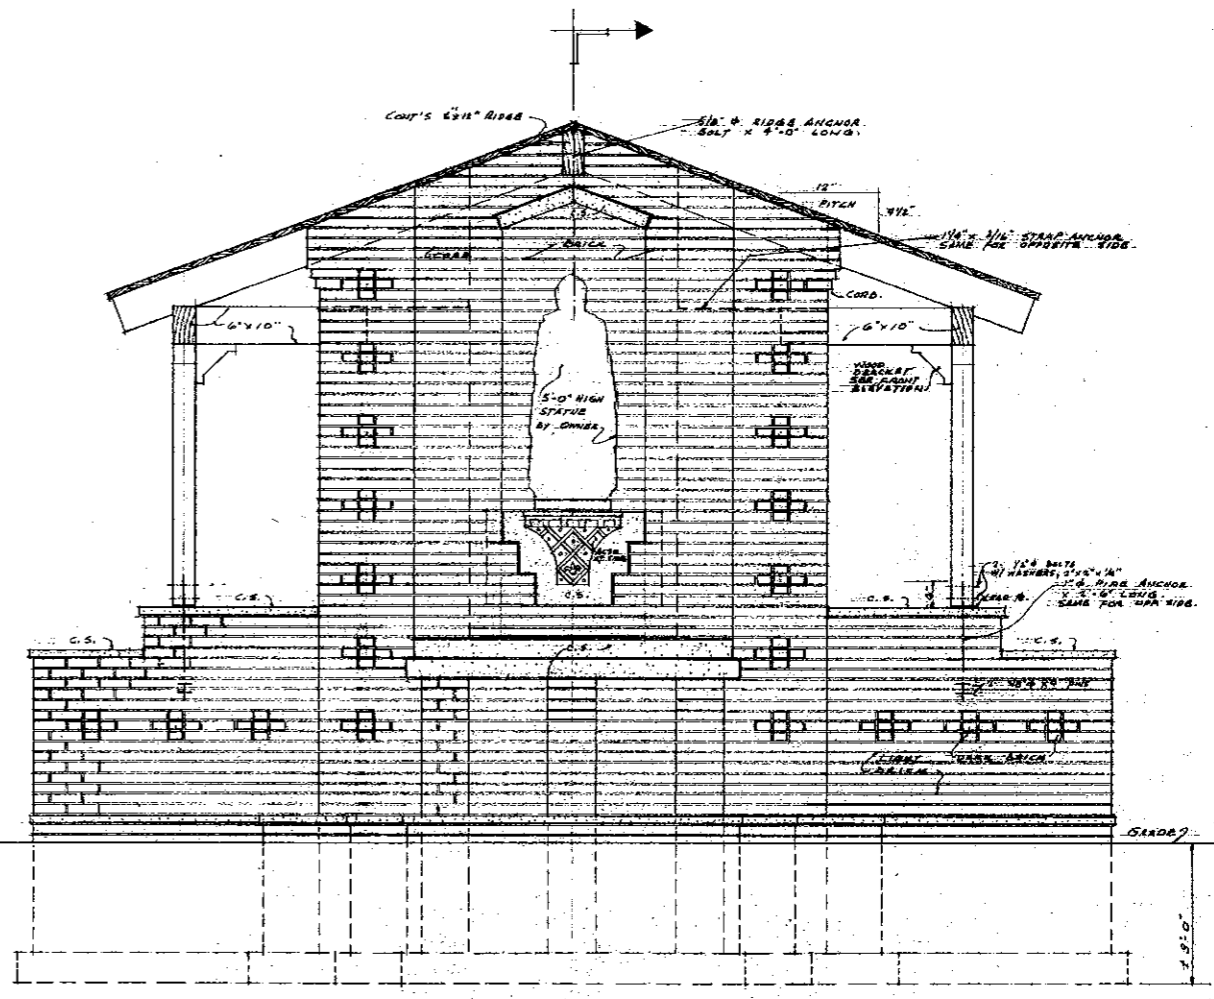


ELEVATION OF ALTAR
SCALE: 1/2" = 1'-0"


LONGIT. SECT. SH. 2.



S.O.P.

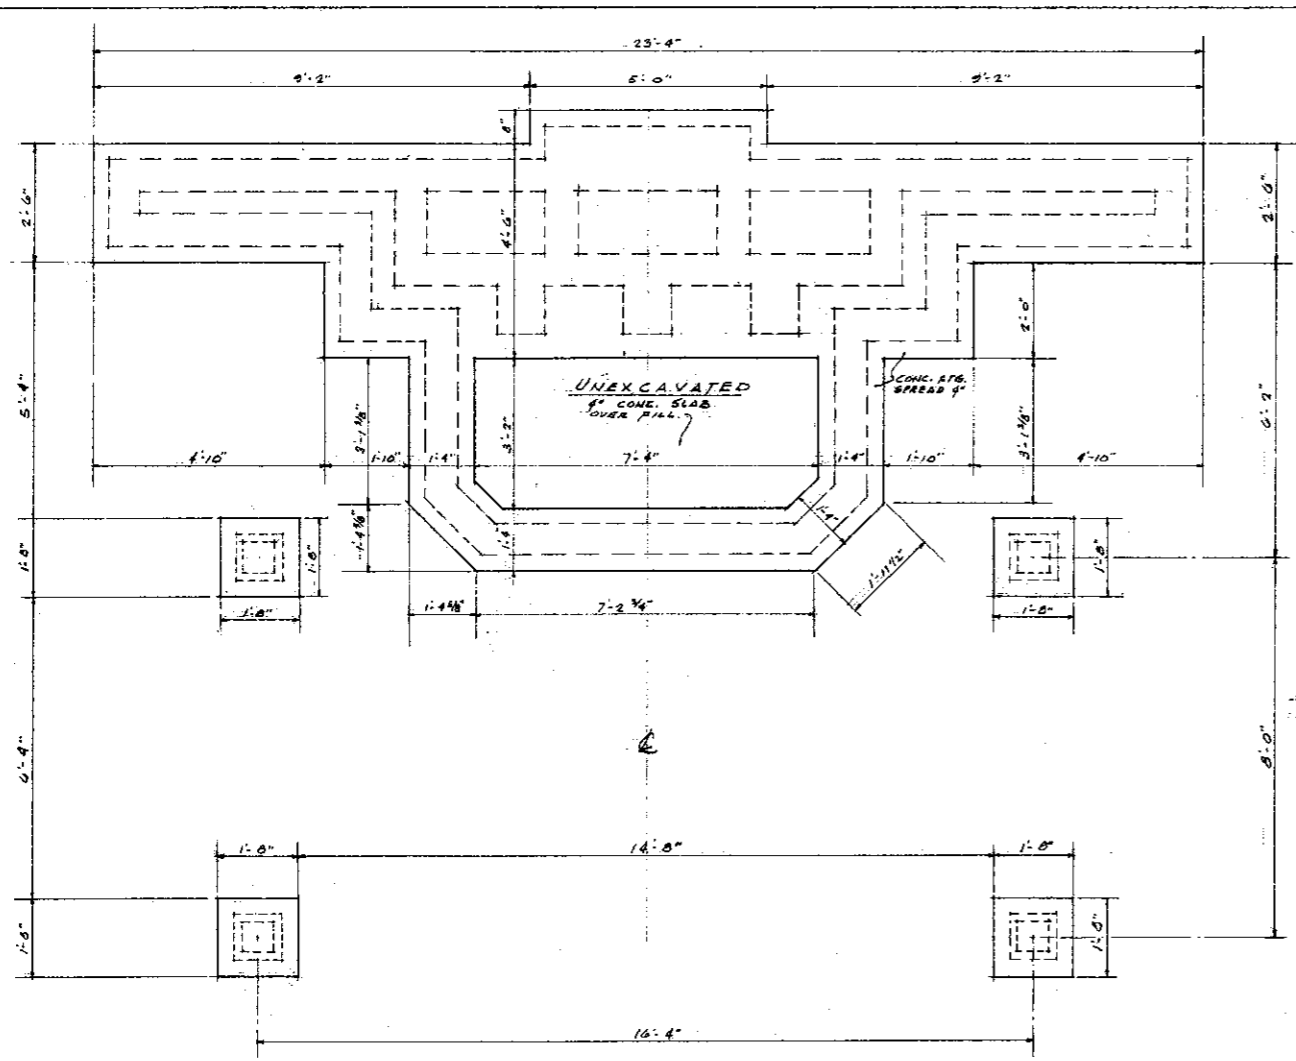

FOOTING PLAN
SCALE: 1/2"=1'-0"


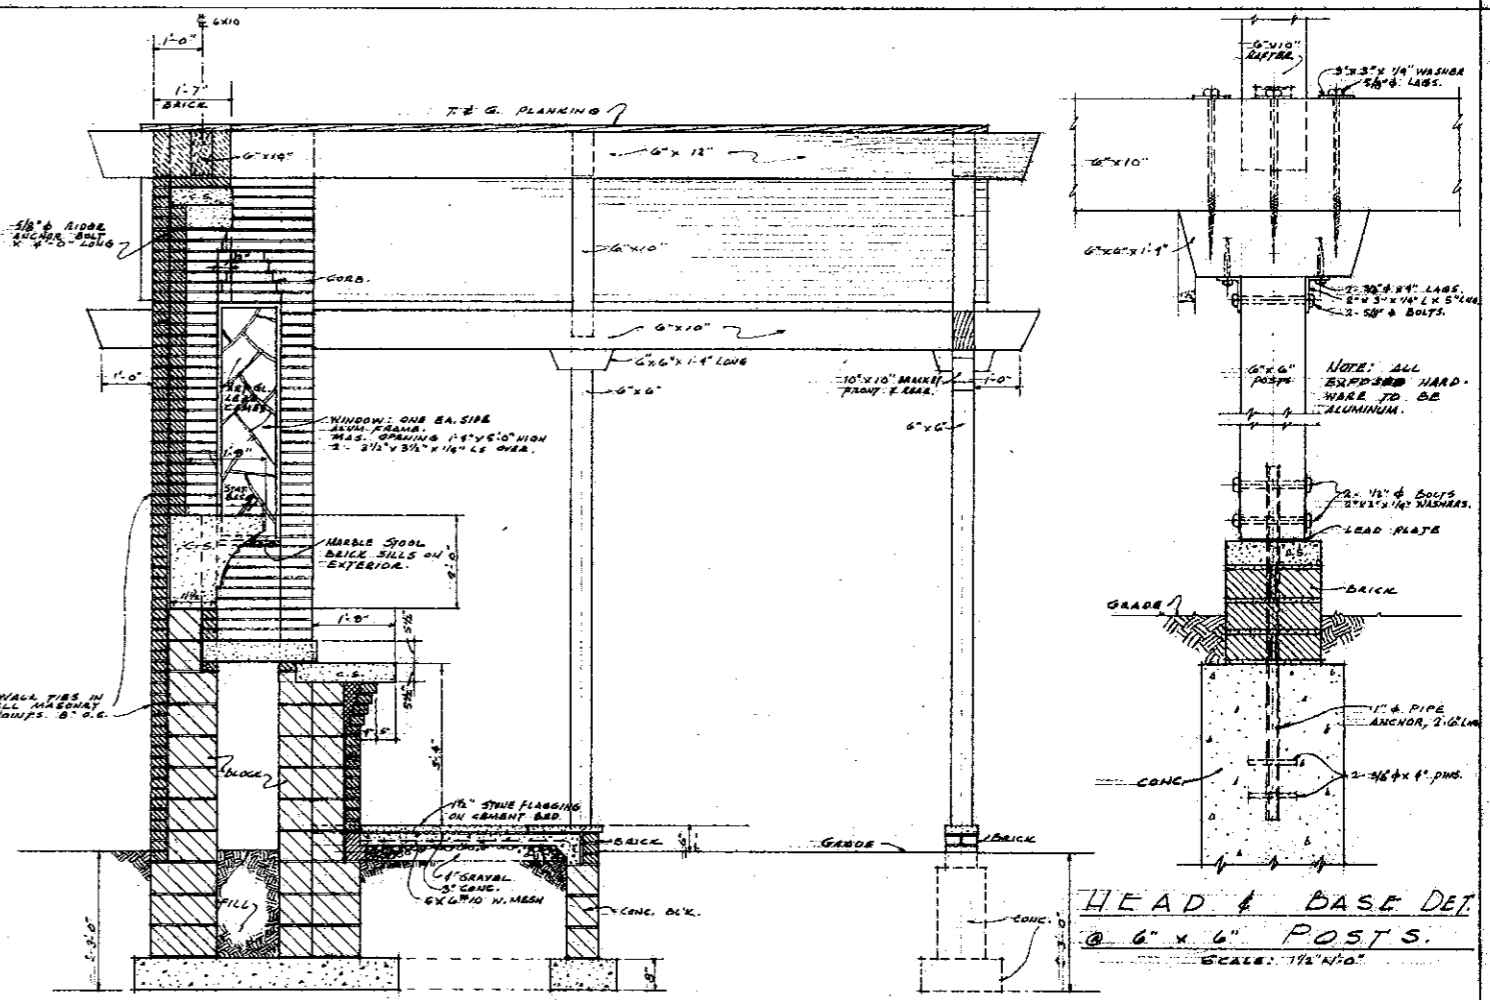


LONGITUDINAL SECT. THRU ϕ
SCALE: 1/2"=1'-0"

HEAD & BASE DET.
@ 6" x 6" POSTS.
SCALE: 1 1/2"=1'-0"




1-11 3/8"

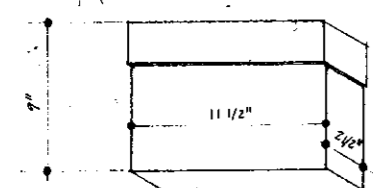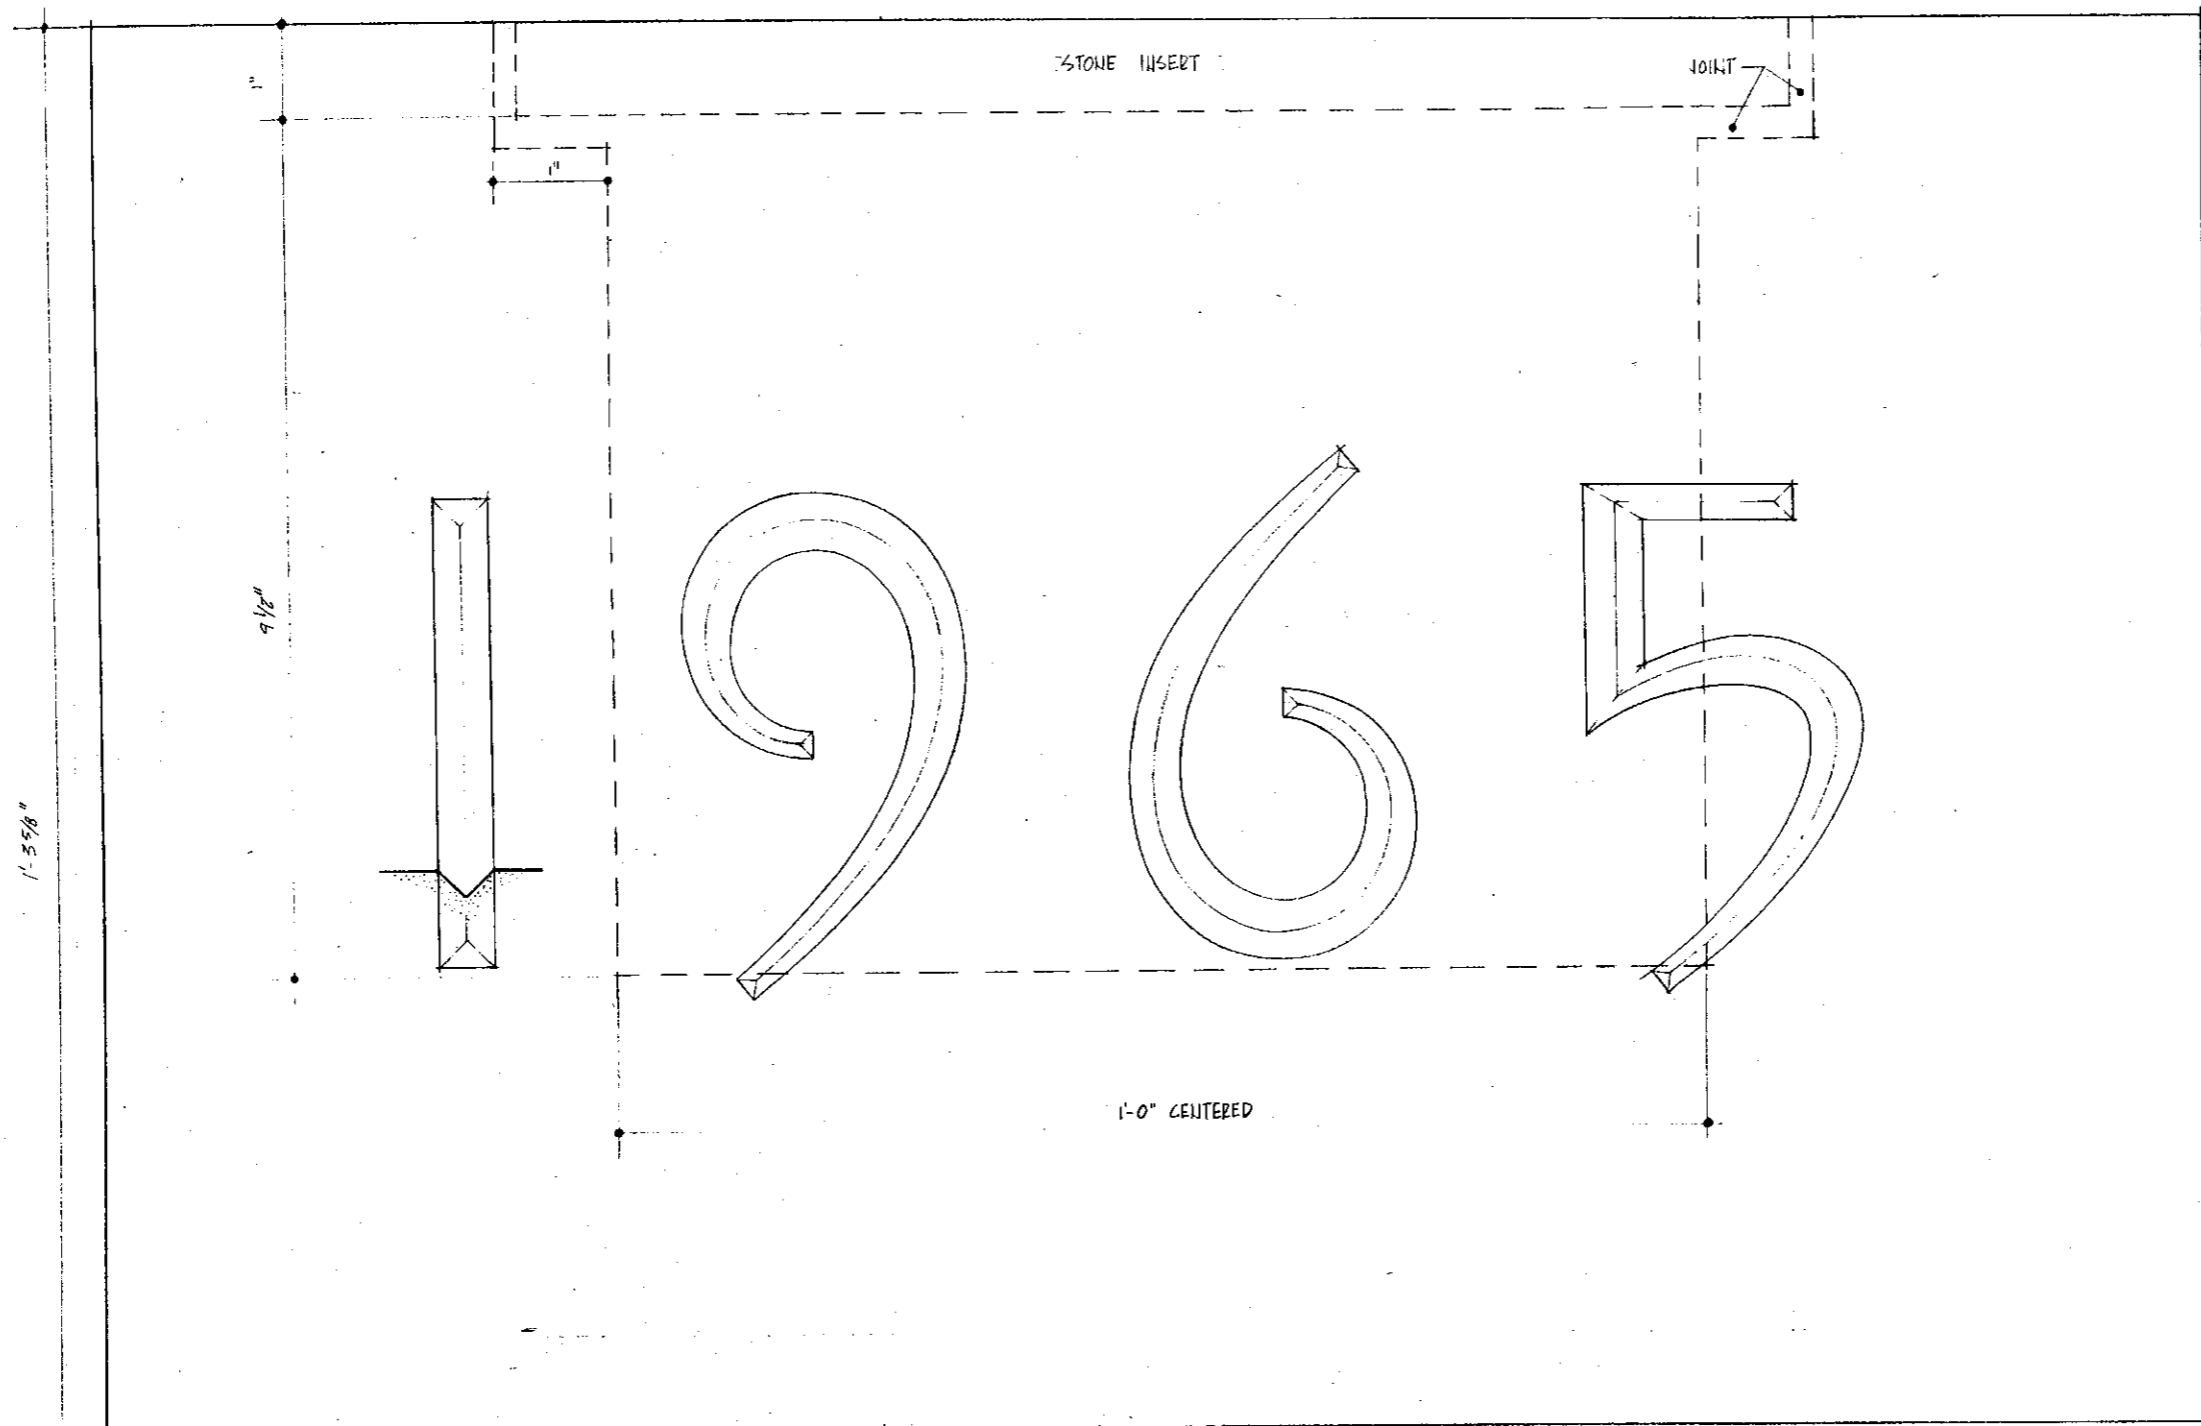

METAL BOX 16" COPPER SOLDER ALL JOINTS

ELEVATION FULL SCALE

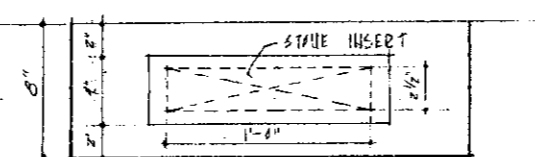

PLAN 3/16" = 1 INCH

DEDICATION STONE DETAIL
ST. JUDE CATHOLIC CHURCH

CONRAD AND FLEISCHMAN
ARCHITECTS 3091 MAYFIELD ROAD CLEVELAND HEIGHTS 18, OHIO



65-1